



JOB NUMBER:  
ISSUE DATE: 5/19/13

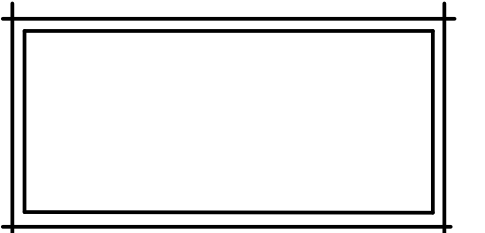

© 2013  
All design documents, data, and the ideas incorporated herein, prepared by Brooks Design Build, Inc. as instruments of service, is the property of Brooks Design Build, Inc. This is not to be used in whole or in part for any other project nor shall deviations from the original design on this project be made without first obtaining the express written consent of Brooks Design Build, Inc.

1  
A1.1 Lower Level Floor Plan  
SCALE: 1/4" = 1'-0"


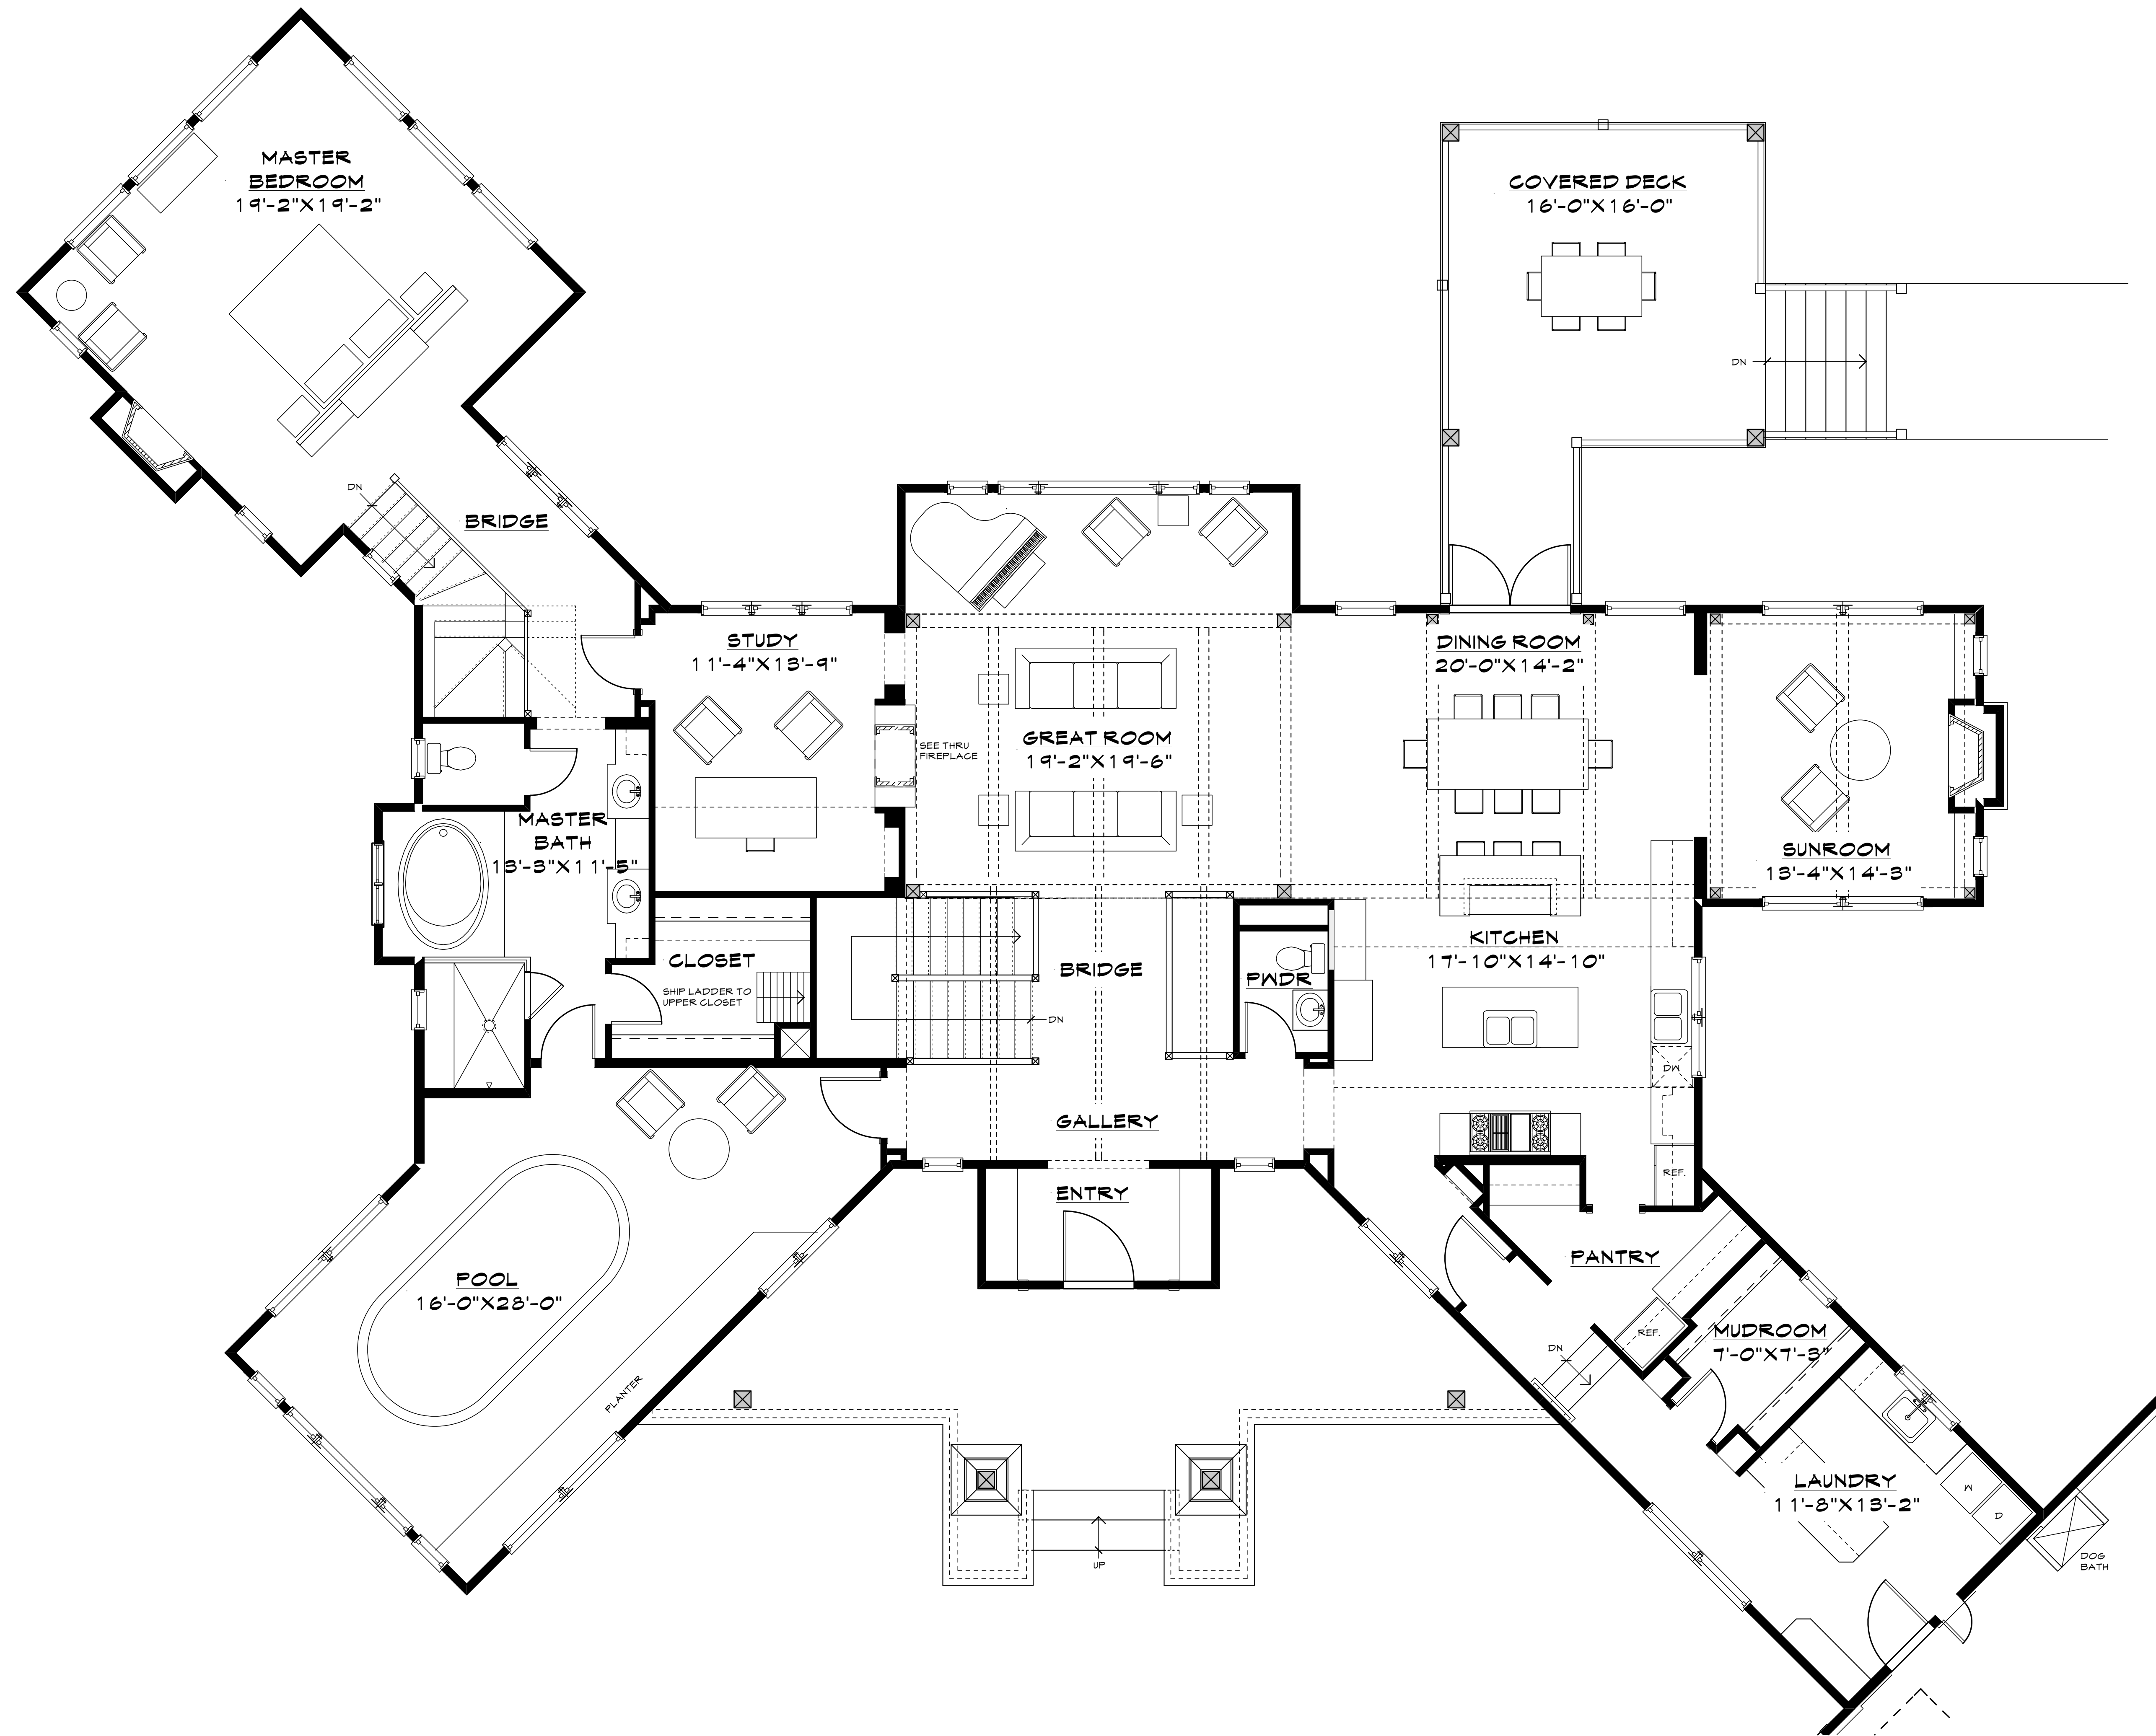


1 Main Level Floor Plan  
 SCALE: 1/4" = 1'-0"


JOB NUMBER:  
 ISSUE DATE: 5/19/18

© 2013  
 All design documents, data, and the ideas incorporated herein, prepared by Brooks Design Build, Inc. as instruments of service, is the property of Brooks Design Build, Inc. This is not to be used in whole or in part for any other project nor shall deviations from the original design on this project be made without first obtaining the express written consent of Brooks Design Build, Inc.



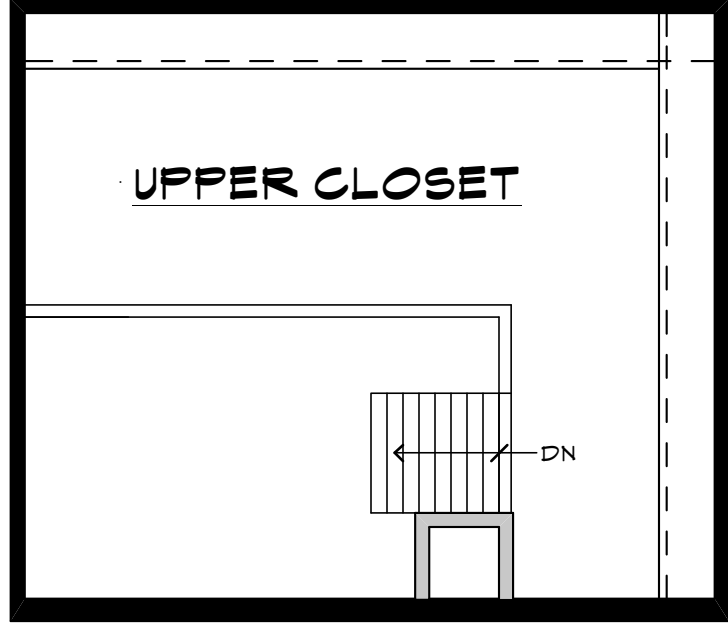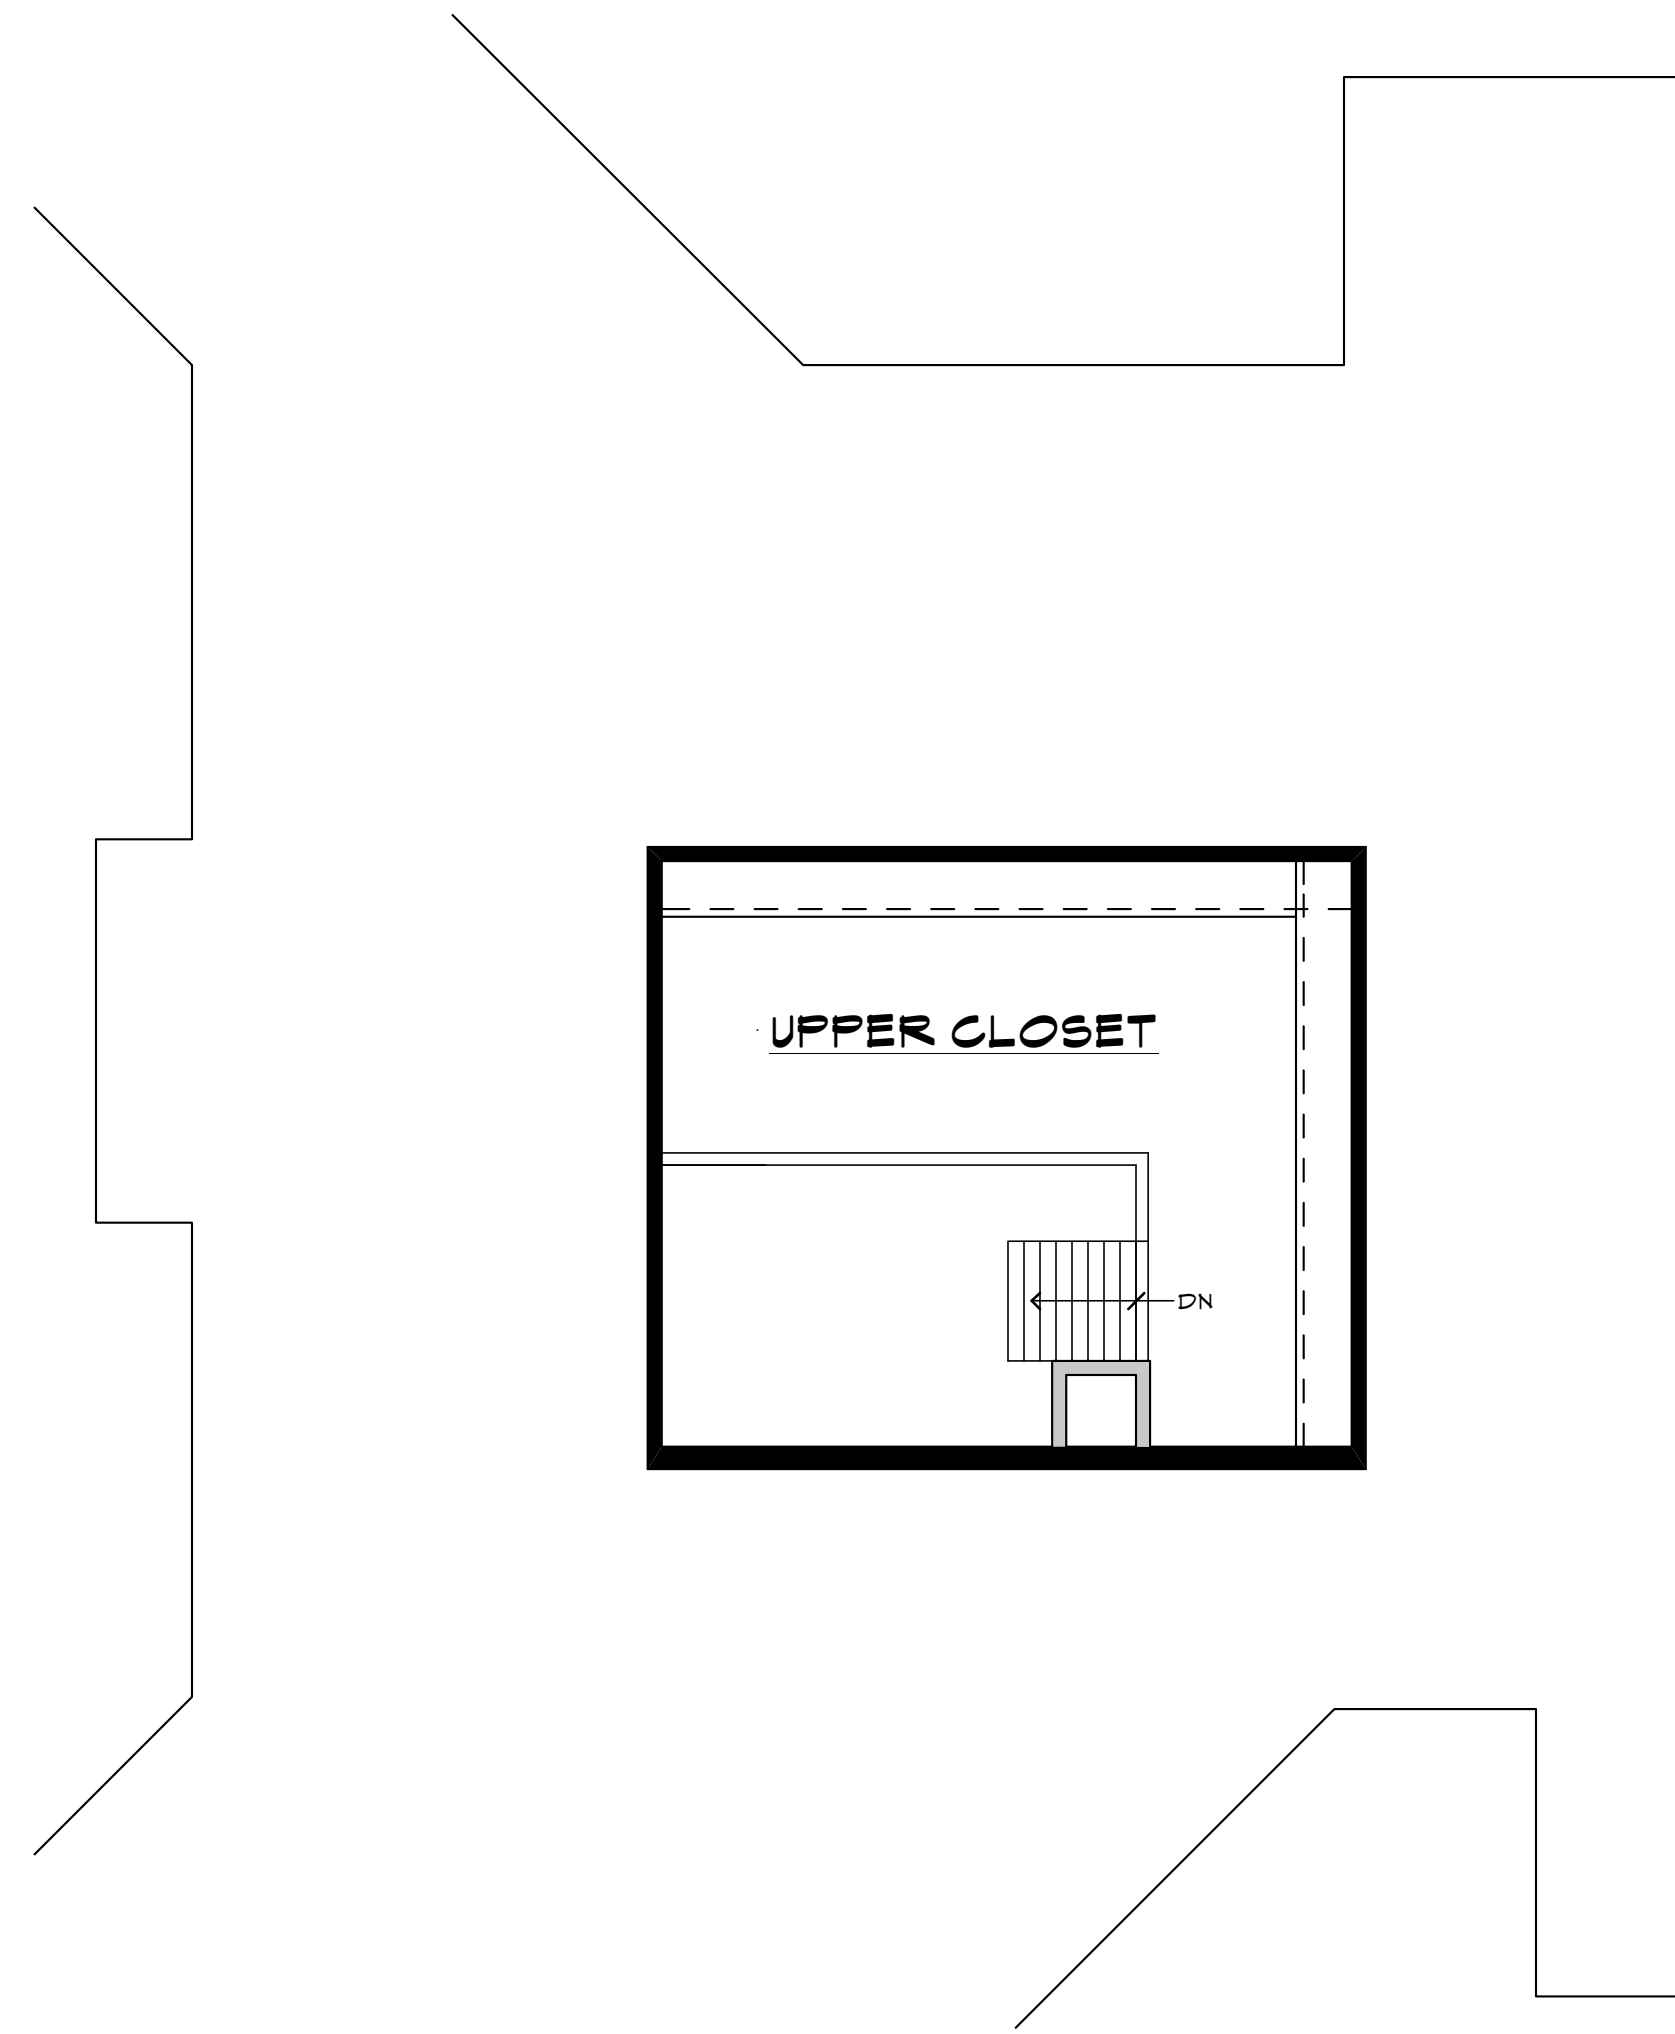


3 Upper Master Closet  
A1.3 SCALE: 1/4" = 1'-0"

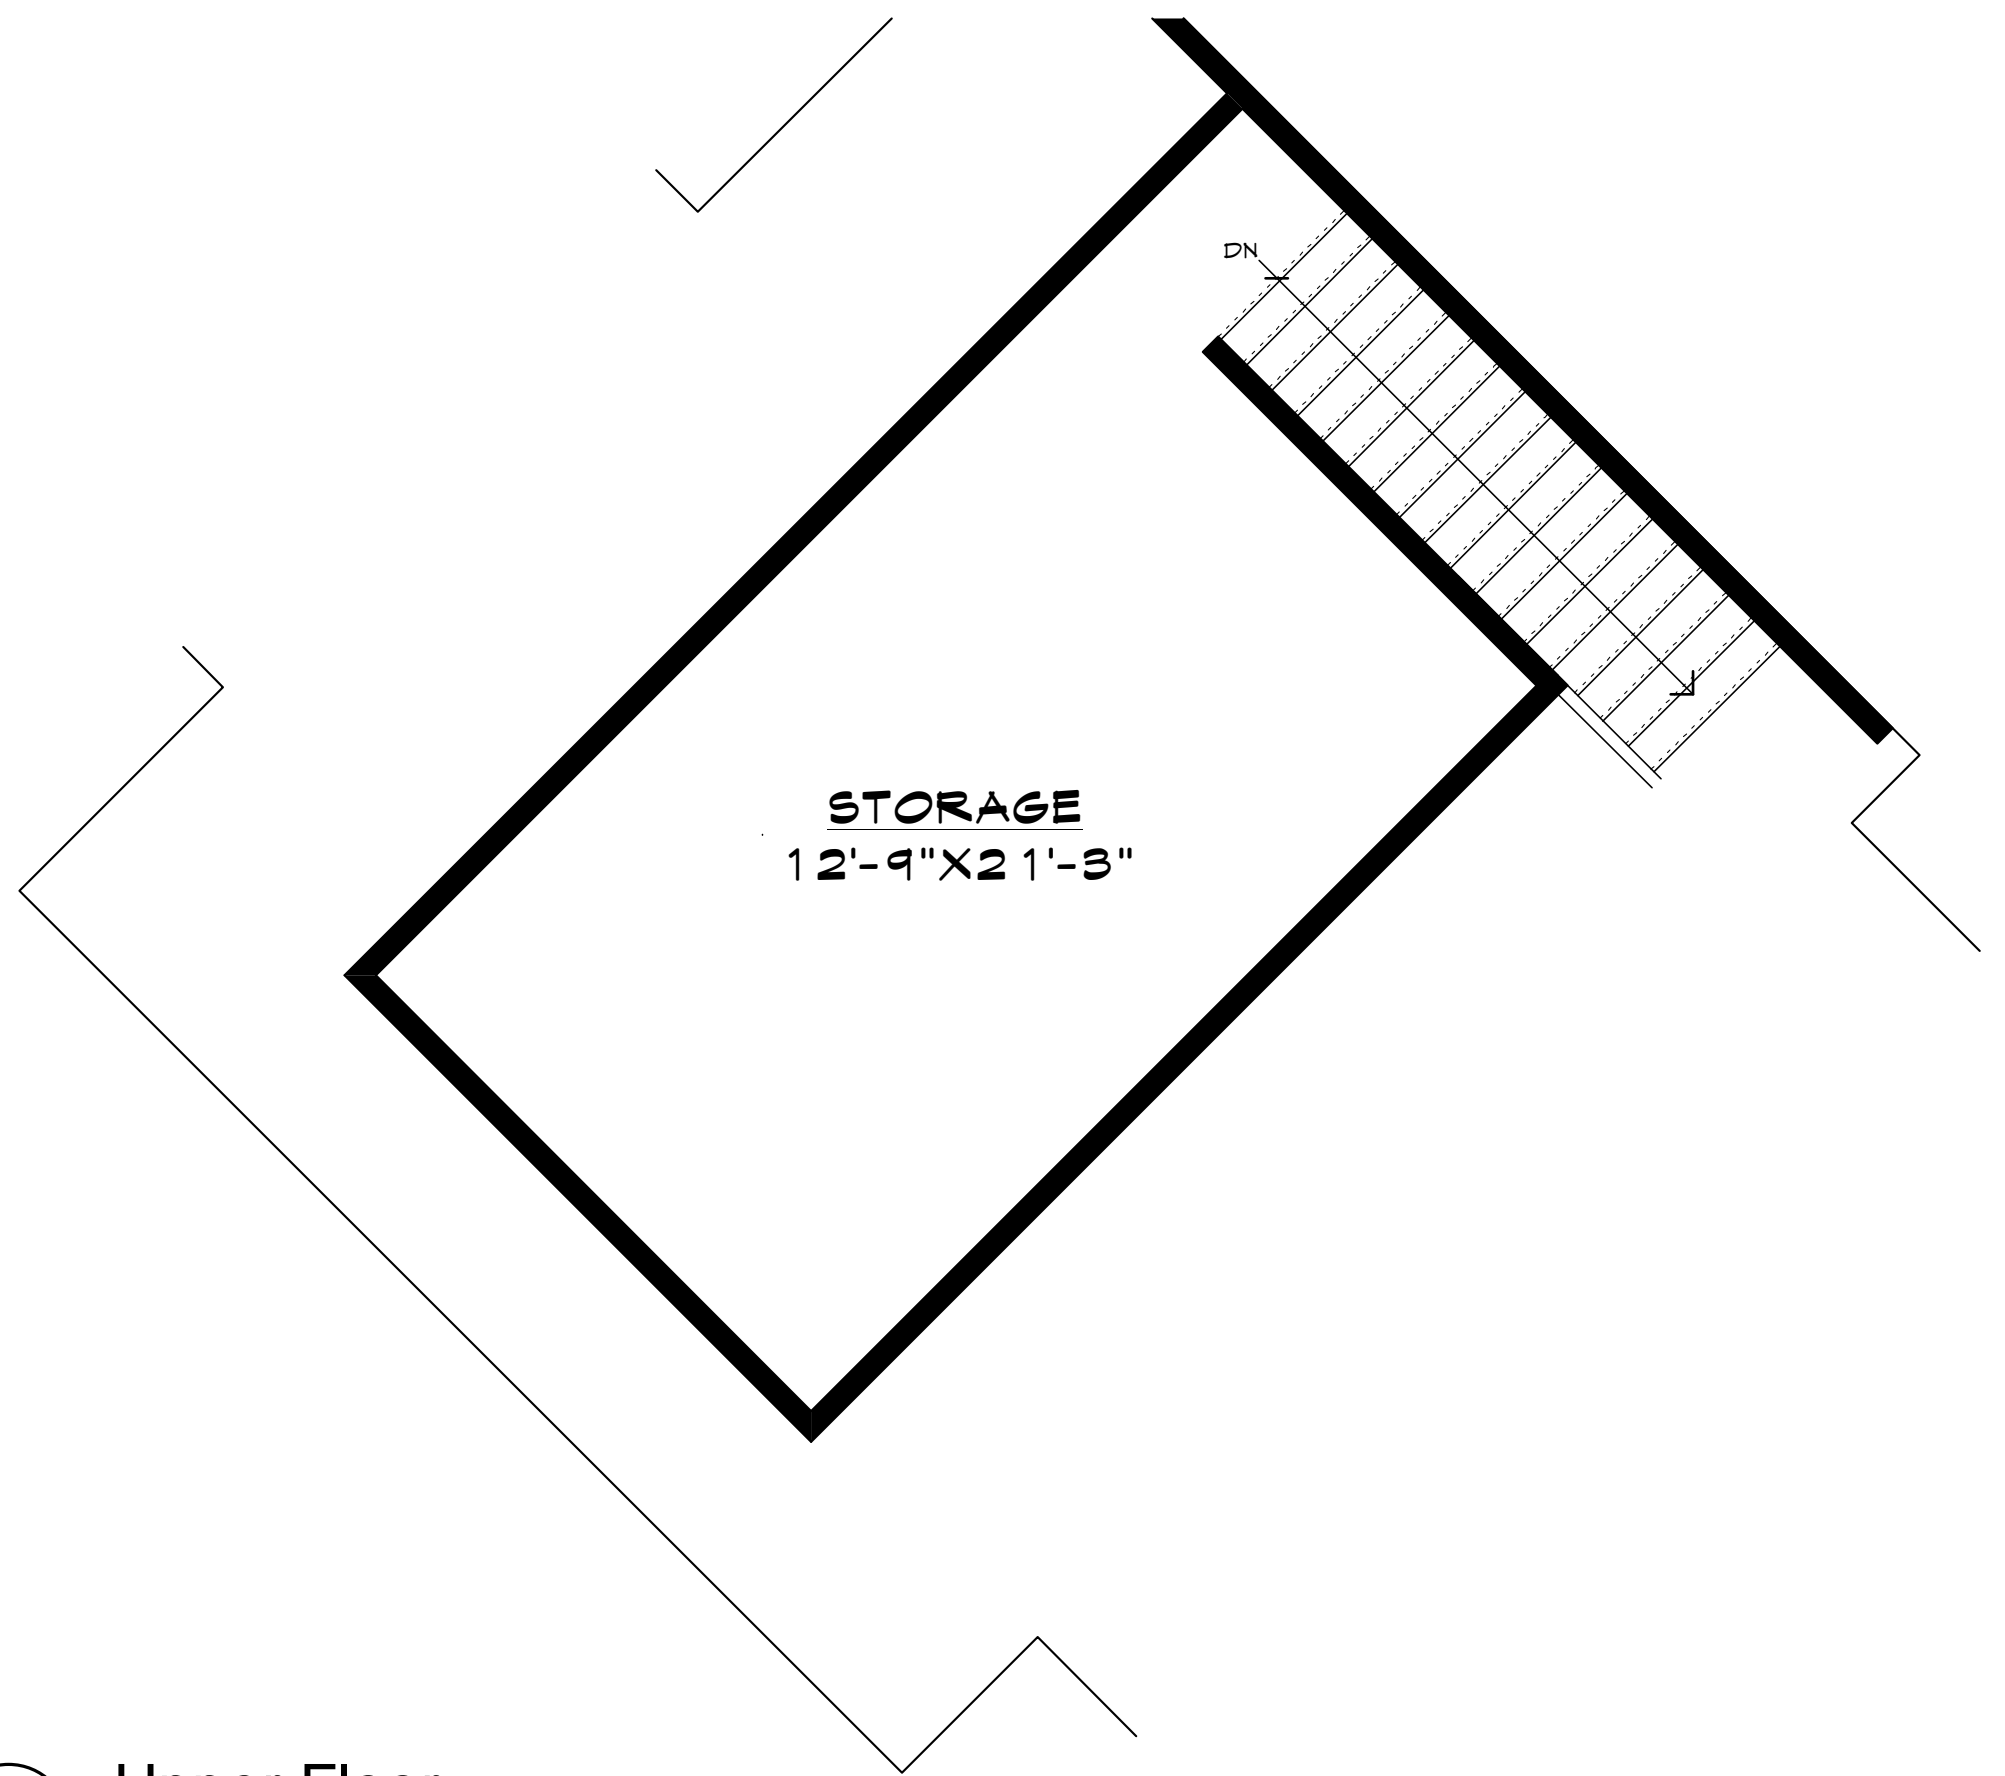

STORAGE  
12'-9" X 21'-3"

1 Upper Floor  
A1.3 SCALE: 1/4" = 1'-0"

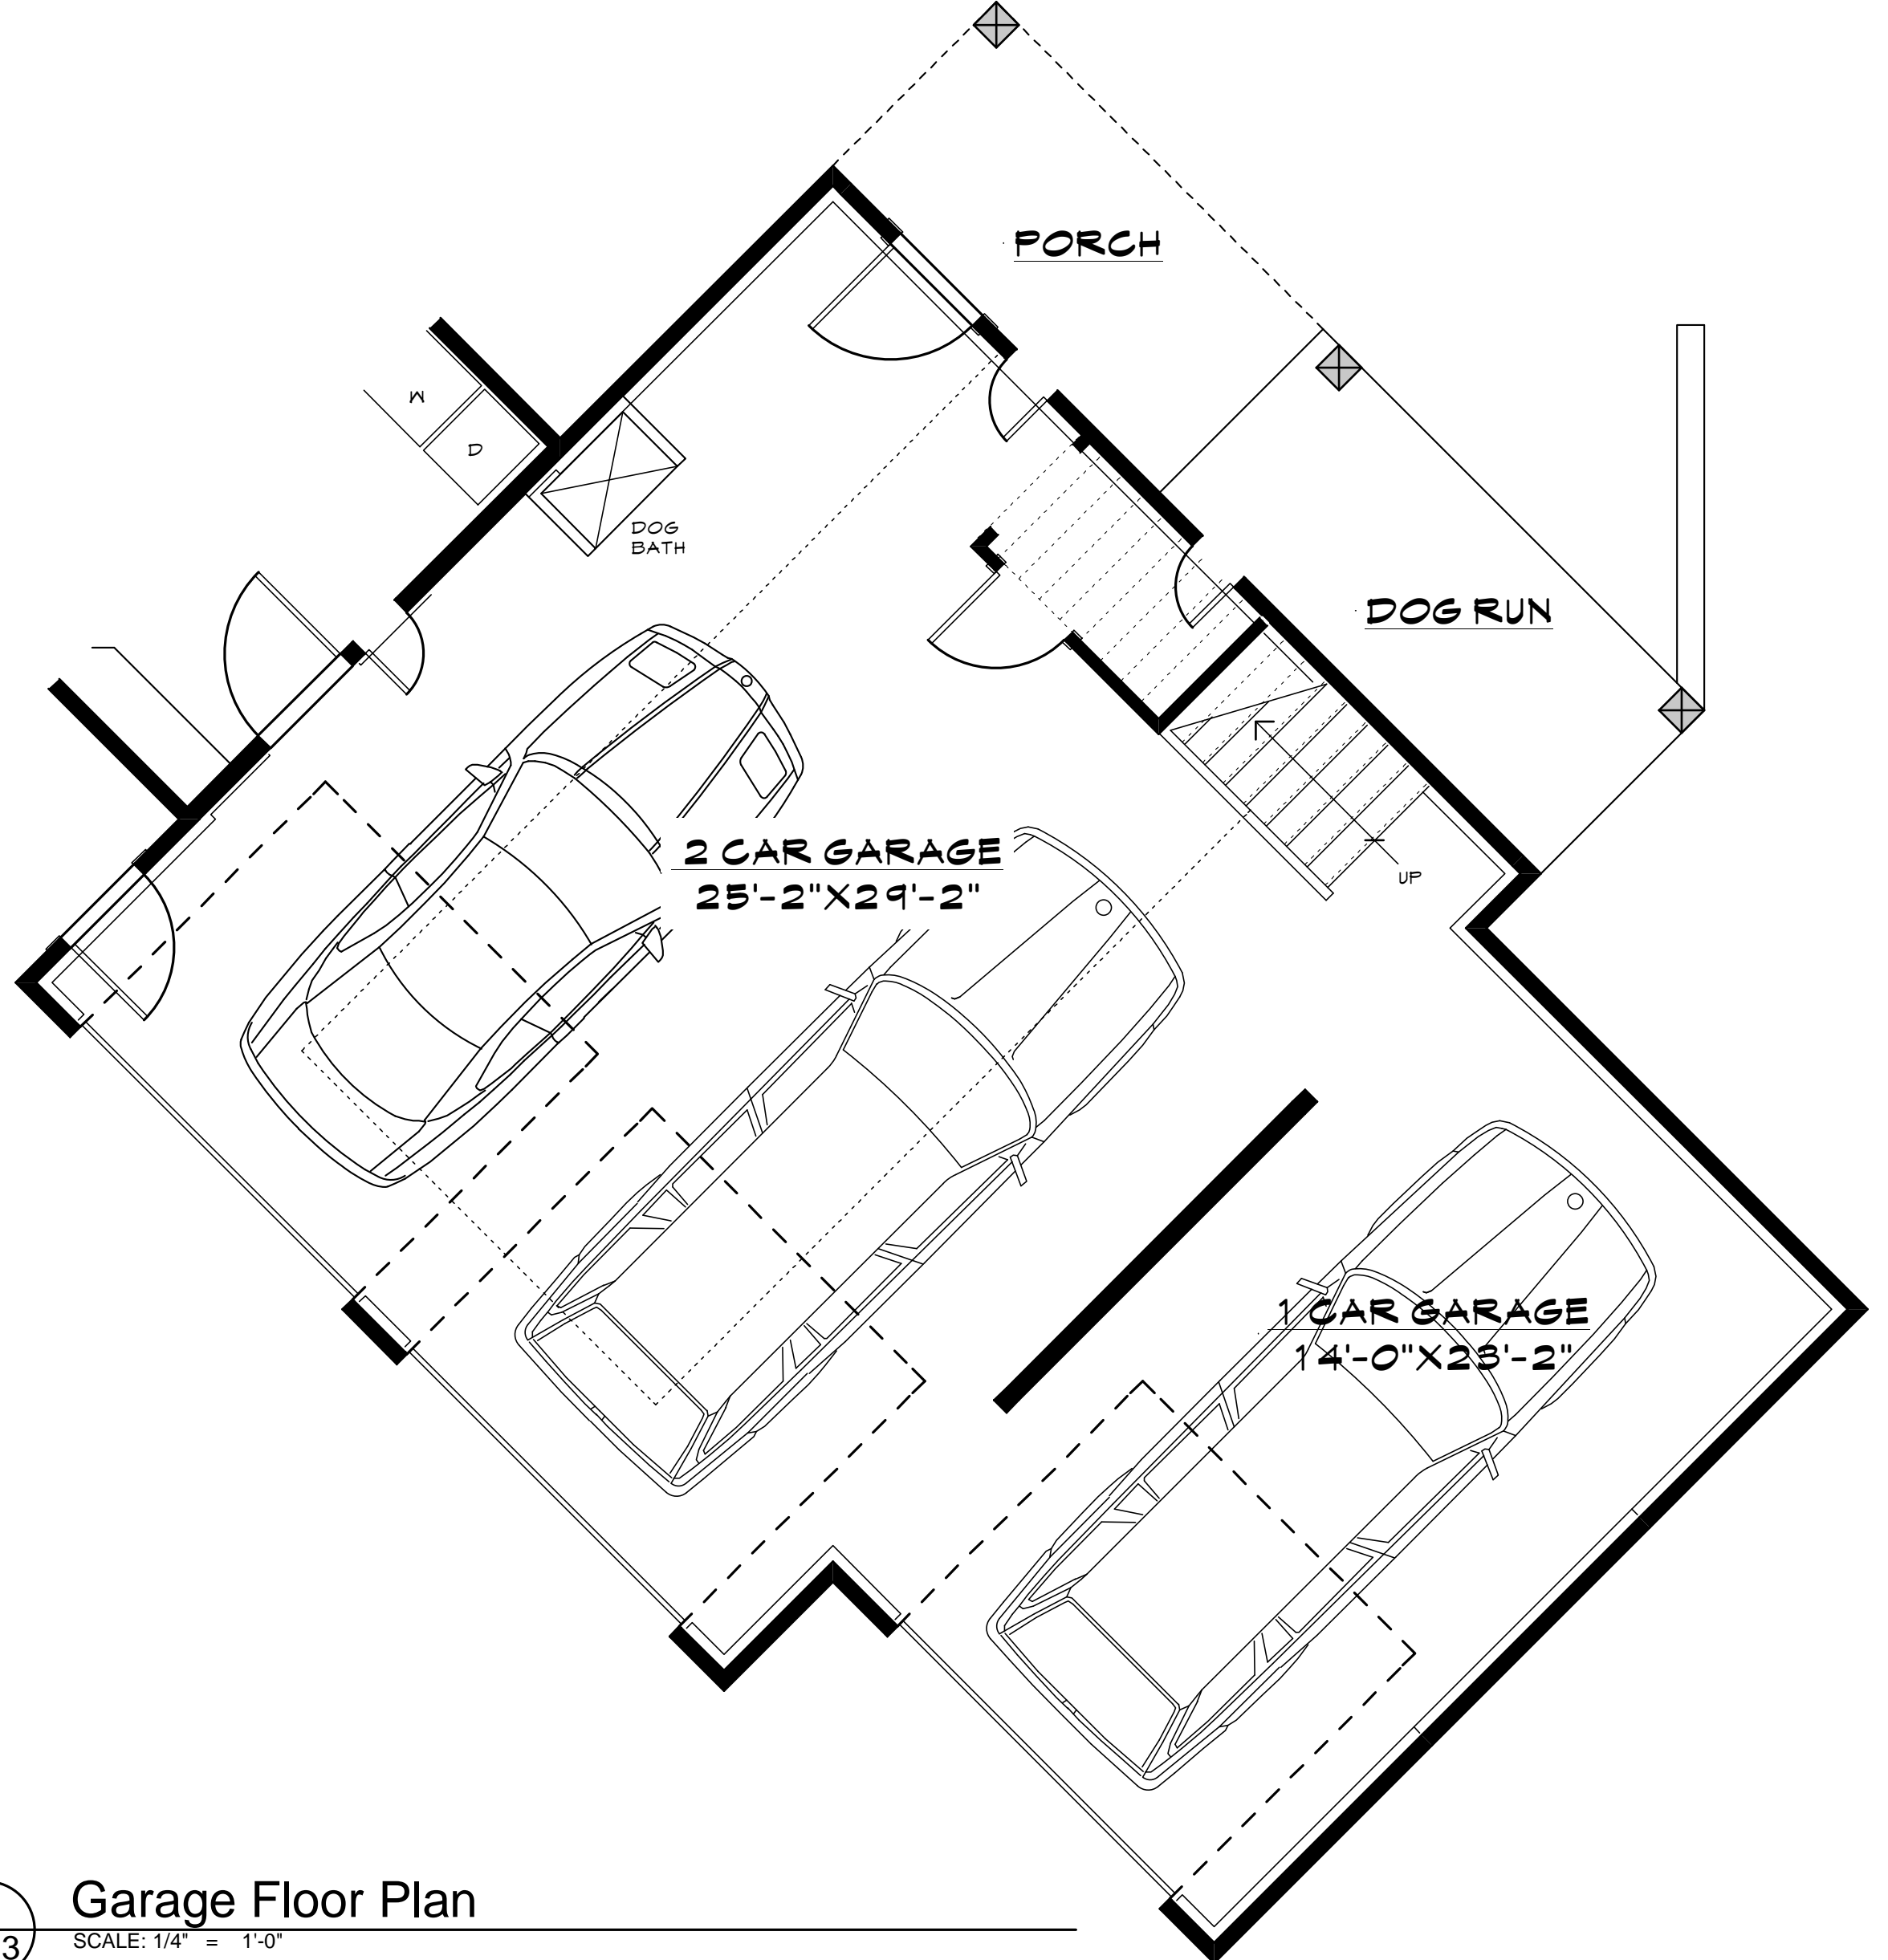

2 CAR GARAGE  
25'-2" X 29'-2"

1 CAR GARAGE  
14'-0" X 28'-2"

2 Garage Floor Plan  
A1.3 SCALE: 1/4" = 1'-0"


**BROOKS**  
DESIGN | BUILD

P.O. Box 775481  
Steamboat Springs, CO 80477  
www.brooksdesignbuild.com 970.870.6531

SUNDANCE RIDGE PRESERVE  
RESIDENCE  
27130 SUNDANCE TRAIL  
STEAMBOAT SPRINGS, CO 80487

UPPER LEVEL FLOOR PLAN

JOB NUMBER:  
ISSUE DATE: 5/19/13

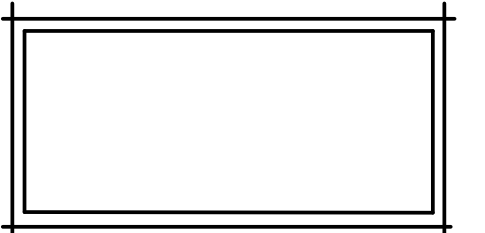

© 2013  
All design documents, data, and the ideas incorporated herein, prepared by Brooks Design Build, Inc. as instruments of service, is the property of Brooks Design Build, Inc. This is not to be used in whole or in part for any other project nor shall deviations from the original design on this project be made without first obtaining the express written consent of Brooks Design Build, Inc.

A 1.3

Page: 5 of 6